


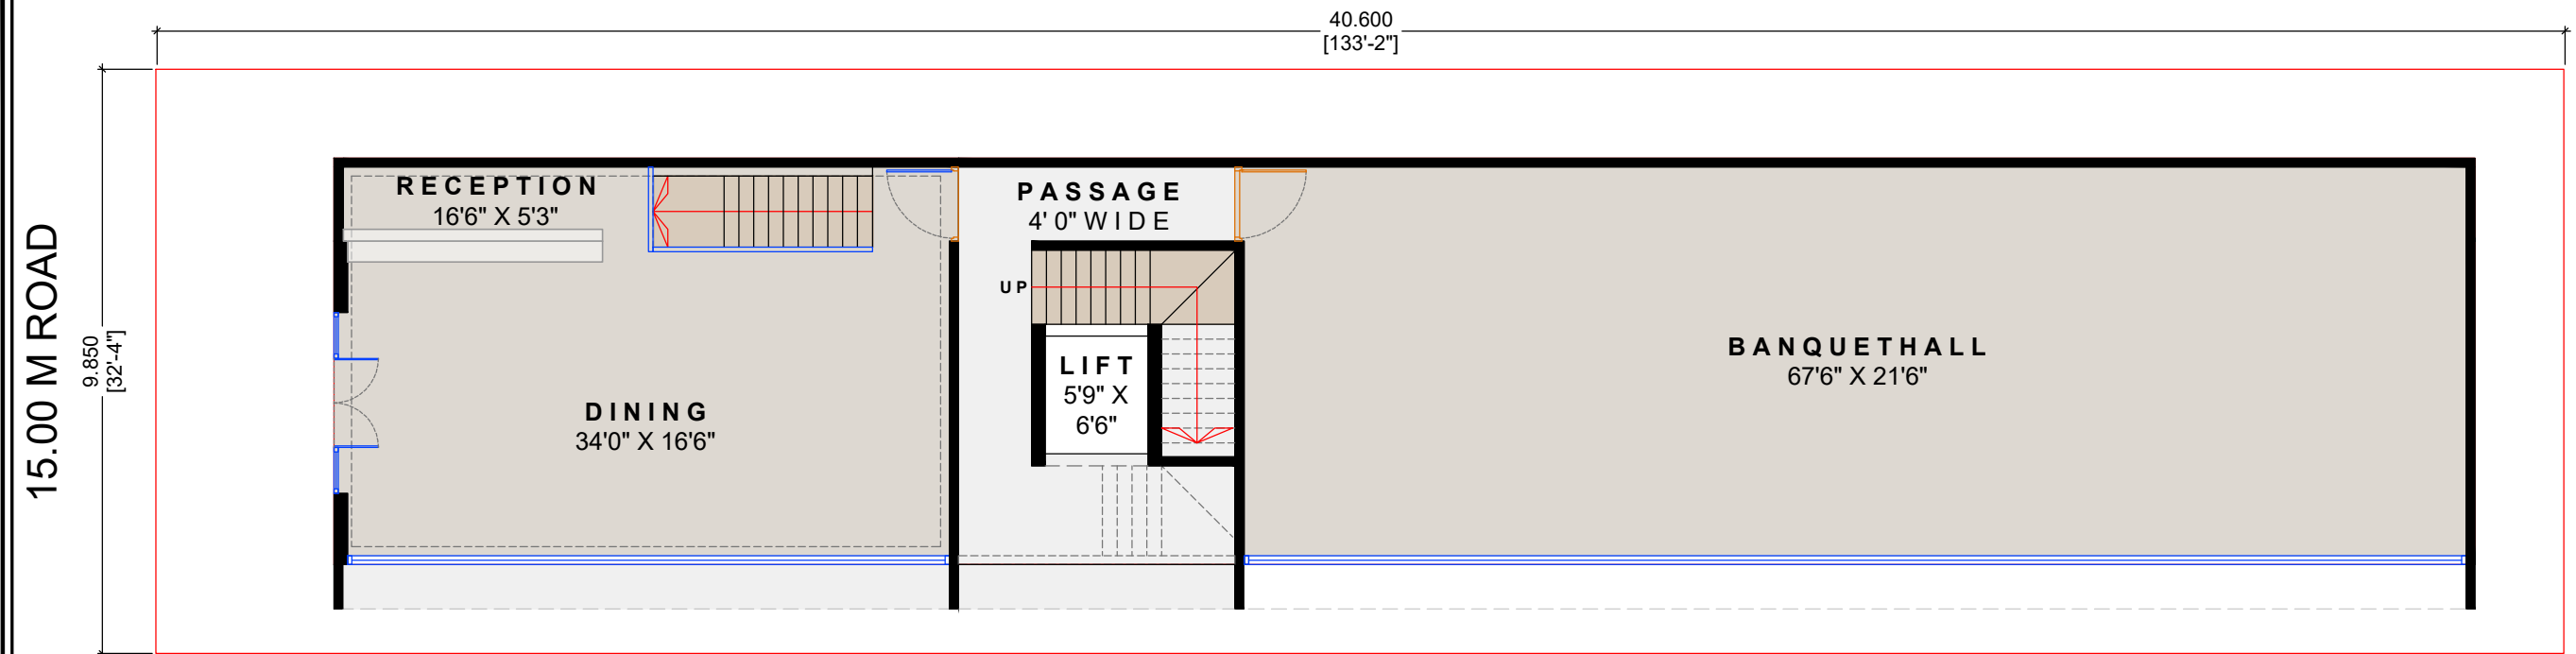


UPPER GROUND FLOOR PLAN




LOWER GROUND FLOOR PLAN

PROJECT: COMMERCIAL BUILDING (HOTEL + RESTO)						TITLE : FLOOR PLANS		GENERAL NOTES: 1. These drawings are solely intended for market research and illustrate the project's architectural design purpose. 2. In all circumstances, written dimensions only shall be adhered to. 3. Plans and calculations above are subject to change based on sanctions by local authorities. 4. The content of this drawing are protected by copyrights held by DAPL.	N E S W DIMENSIONS ARCHITECTS PVT. LTD. Tel : -91-22-2782 3141,2782 3641 E - mail : info@dimensionsarchitect.in PROJECT ARCHITECT
N NORTH	PLOT: A-377 TO A-380 SEC : -								
	NODE: MAHAPE CITY: THANE								
	DRWN BY	CHKD BY	APPRVD BY	DATE	REV. NO.	R.C.C :-	E.C. :-		
	ANKIT	AAKASH	ANURAG SIR	09.01.2024	01	MEP :-	LANDSCAPE :-		

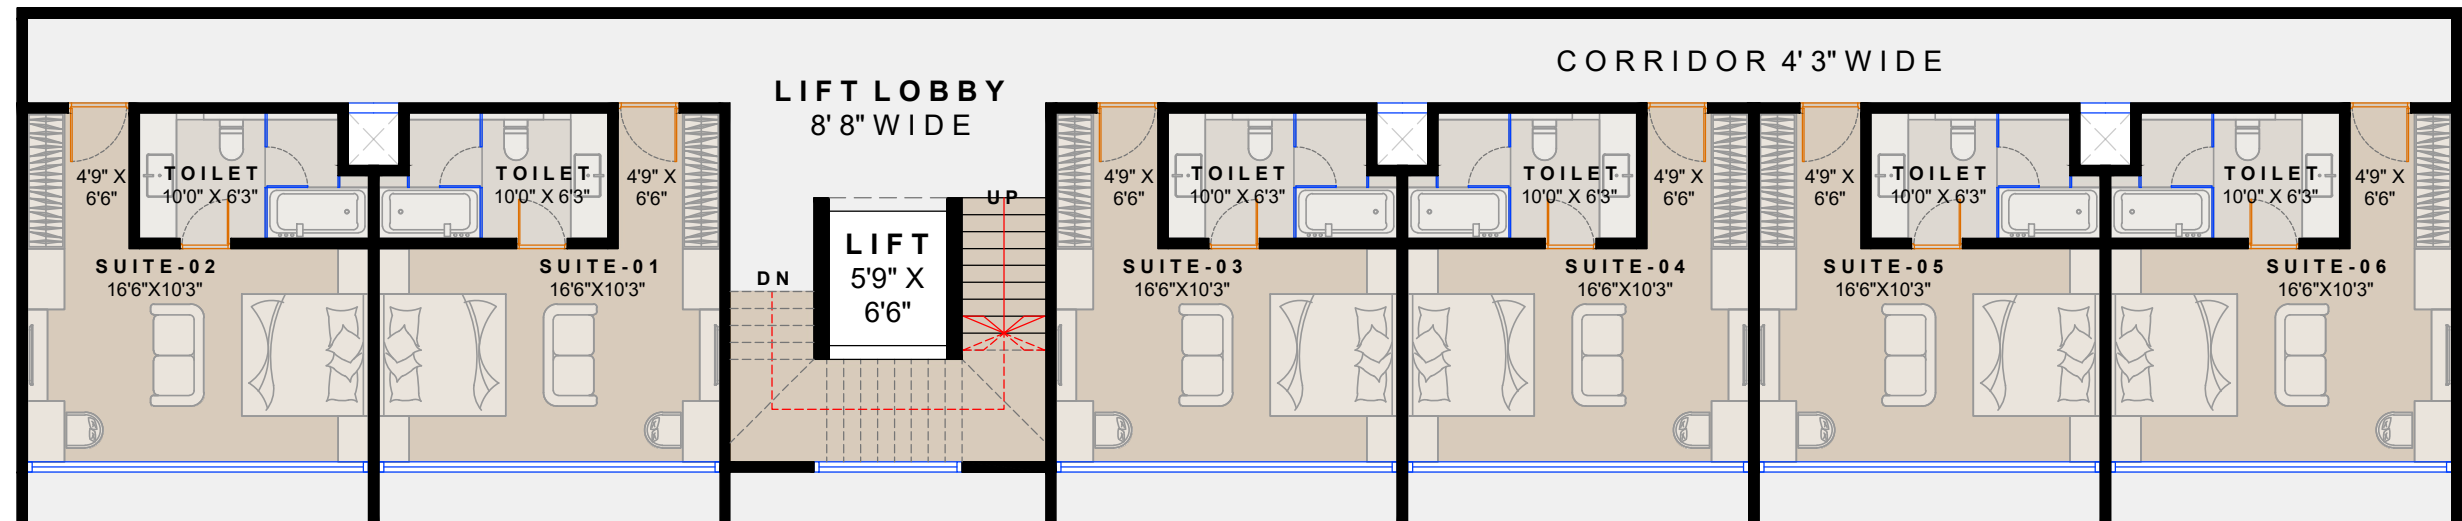

2ND & 3RD FLOOR PLAN

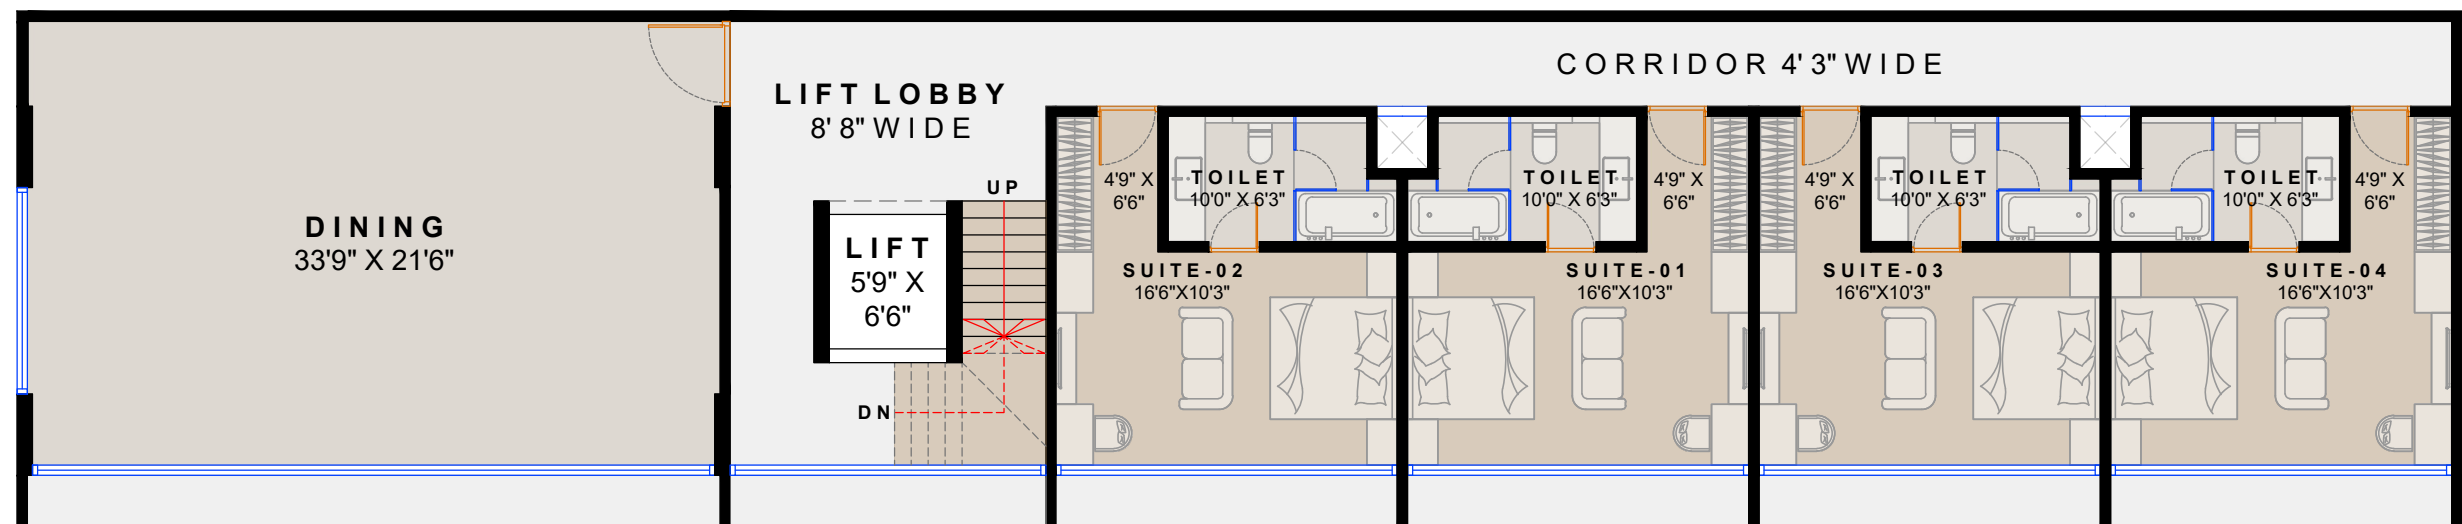

1ST FLOOR PLAN

PROJECT: COMMERCIAL BUILDING (HOTEL + RESTO)

	PLOT: A-377 TO A-380 SEC : -				
	NODE: MAHAPE CITY: THANE				
	DRWN BY	CHKD BY	APPRVD BY	DATE	REV. NO.
NORTH	ANKIT	AAKASH	ANURAG SIR	09.01.2024	01

TITLE : FLOOR PLANS

DEVELOPER:

R.C.C :-

MEP :-

E.C. :-

LANDSCAPE :-

GENERAL NOTES:

- These drawings are solely intended for market research and illustrate the project's architectural design purpose. In all circumstances, written dimensions only shall be adhered to.
- Plans and calculations above are subject to change based on sanctions by local authorities.
- The content of this drawing are protected by copyrights held by DAPL.

DIMENSIONS
ARCHITECTS PVT. LTD.
Tel : -91-22-2782 3141, 2782 3641
E-mail : info@dimensionsarchitect.in

PROJECT ARCHITECT